


July 16, 2020

Note: Once the land is no longer owned by the county then no further lifeguarding or maintenance is required by the county.

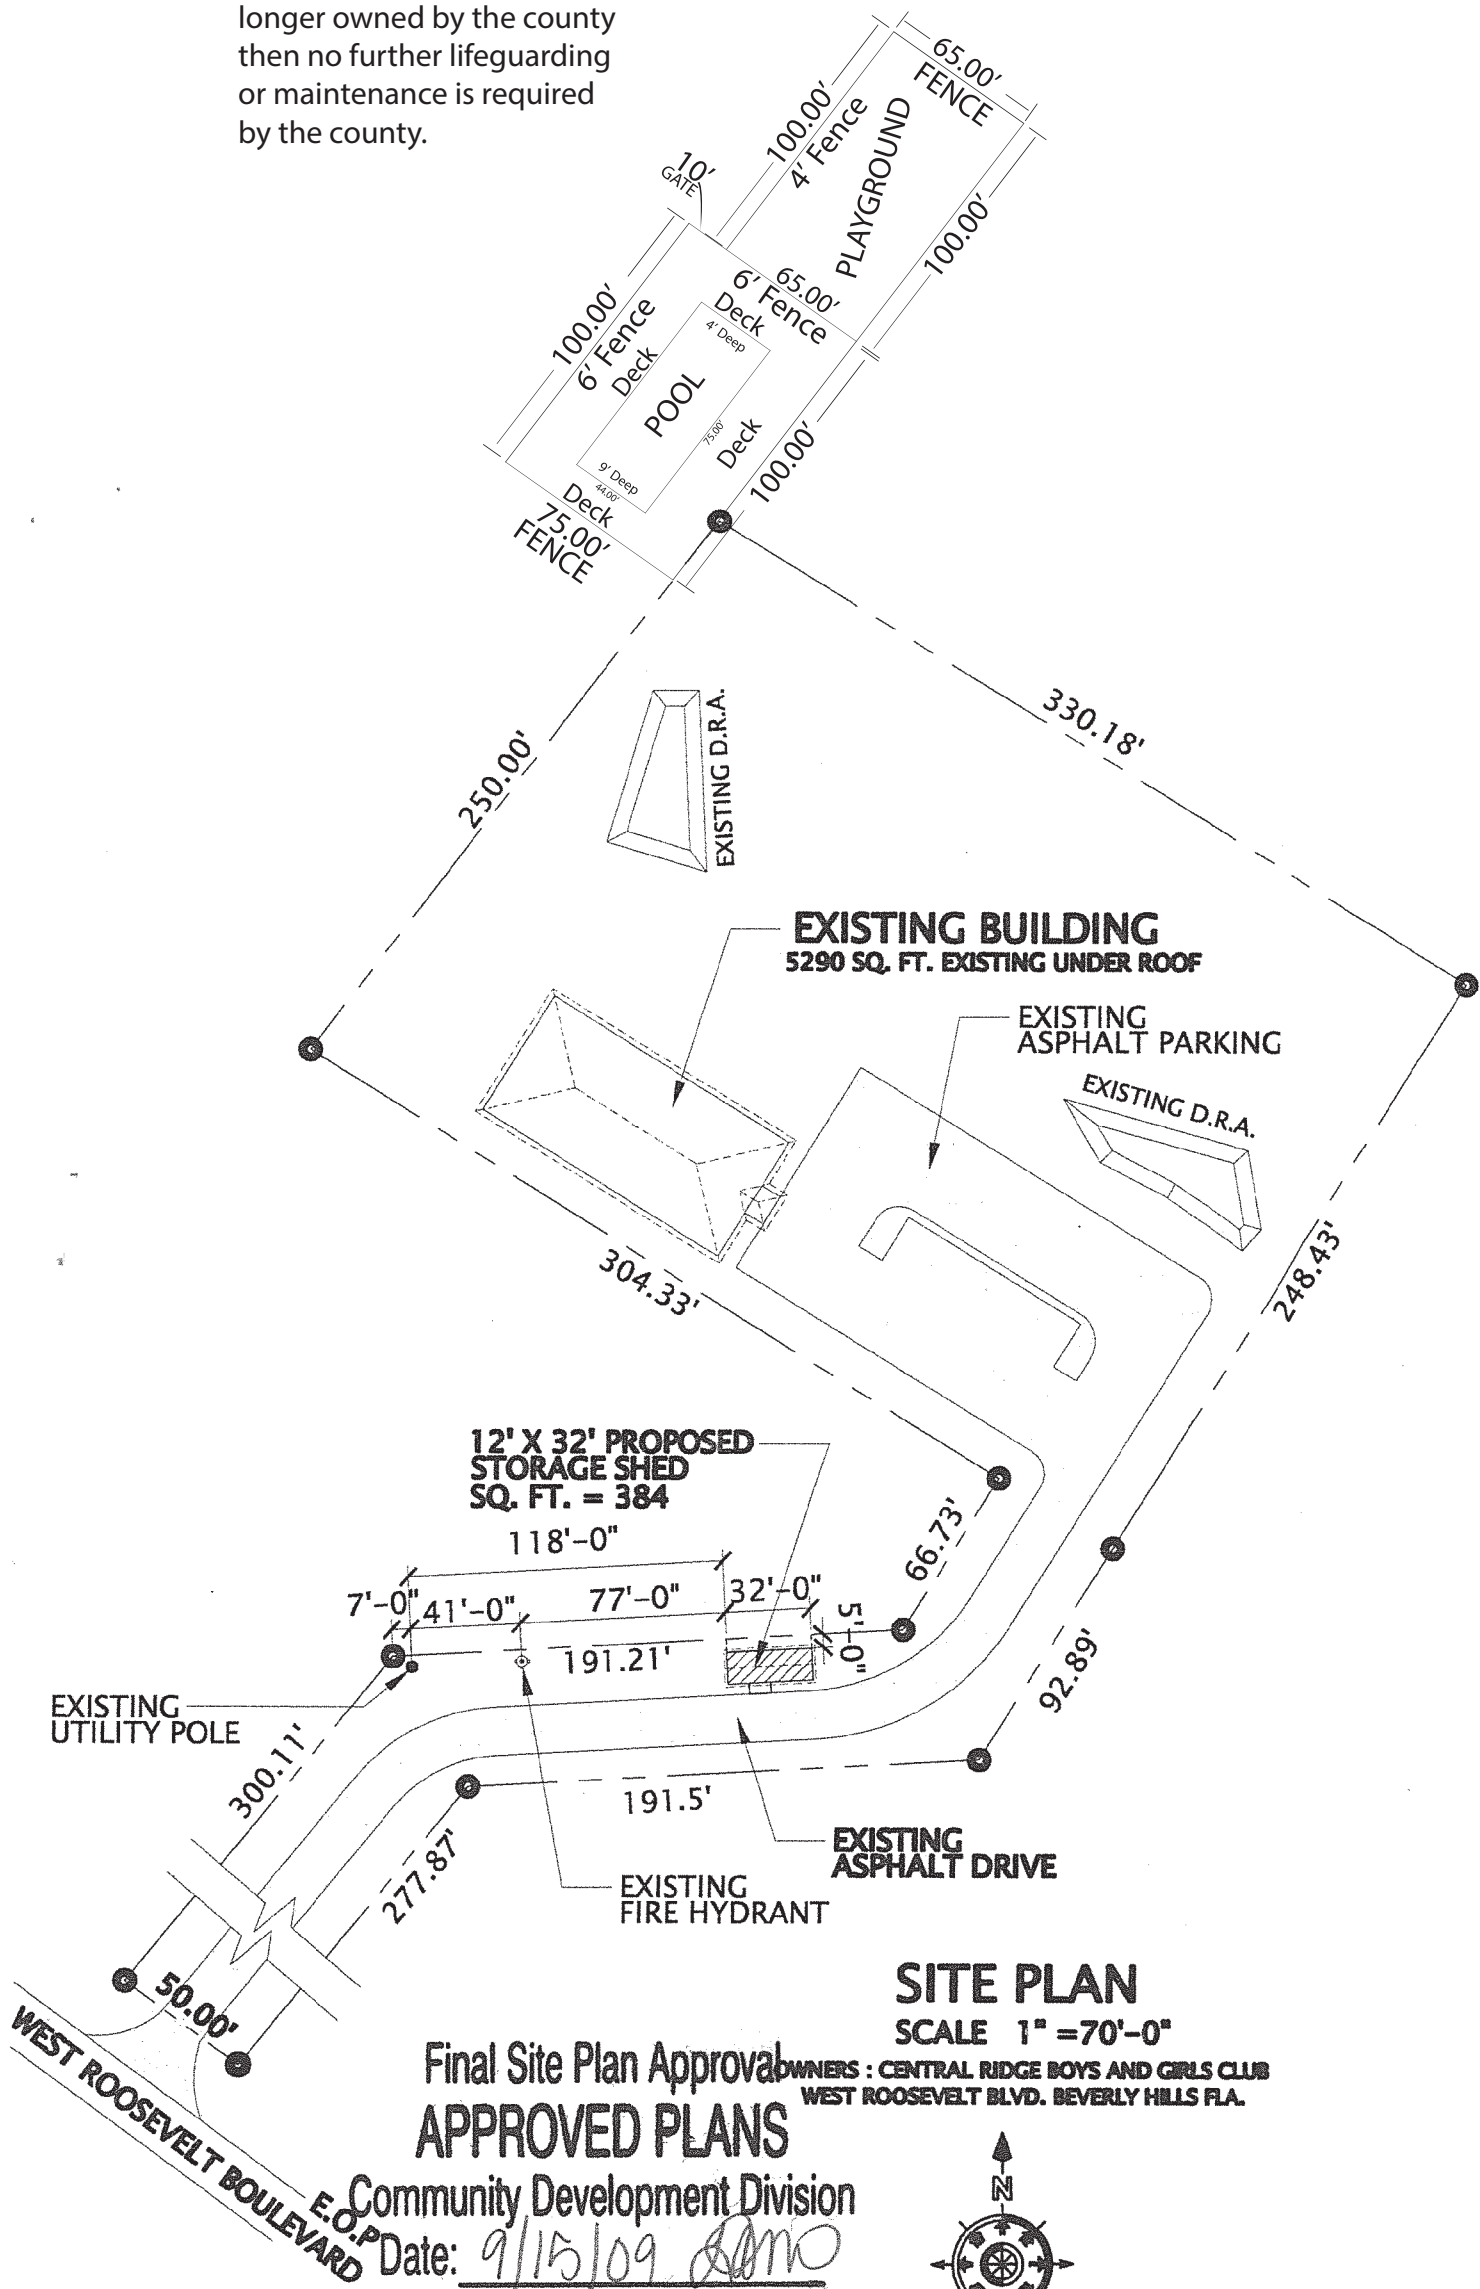

SITE PLAN


SCALE 1" = 70'-0"

Final Site Plan Approval
APPROVED PLANS

OWNERS : CENTRAL RIDGE BOYS AND GIRLS CLUB
WEST ROOSEVELT BLVD. BEVERLY HILLS FLA.

Community Development Division

Date: 9/15/09 *[Signature]*

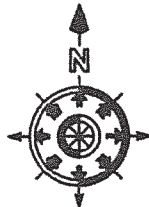

200906842